


RIGHT SIDE ELEVATION (1/4"=1'-0")

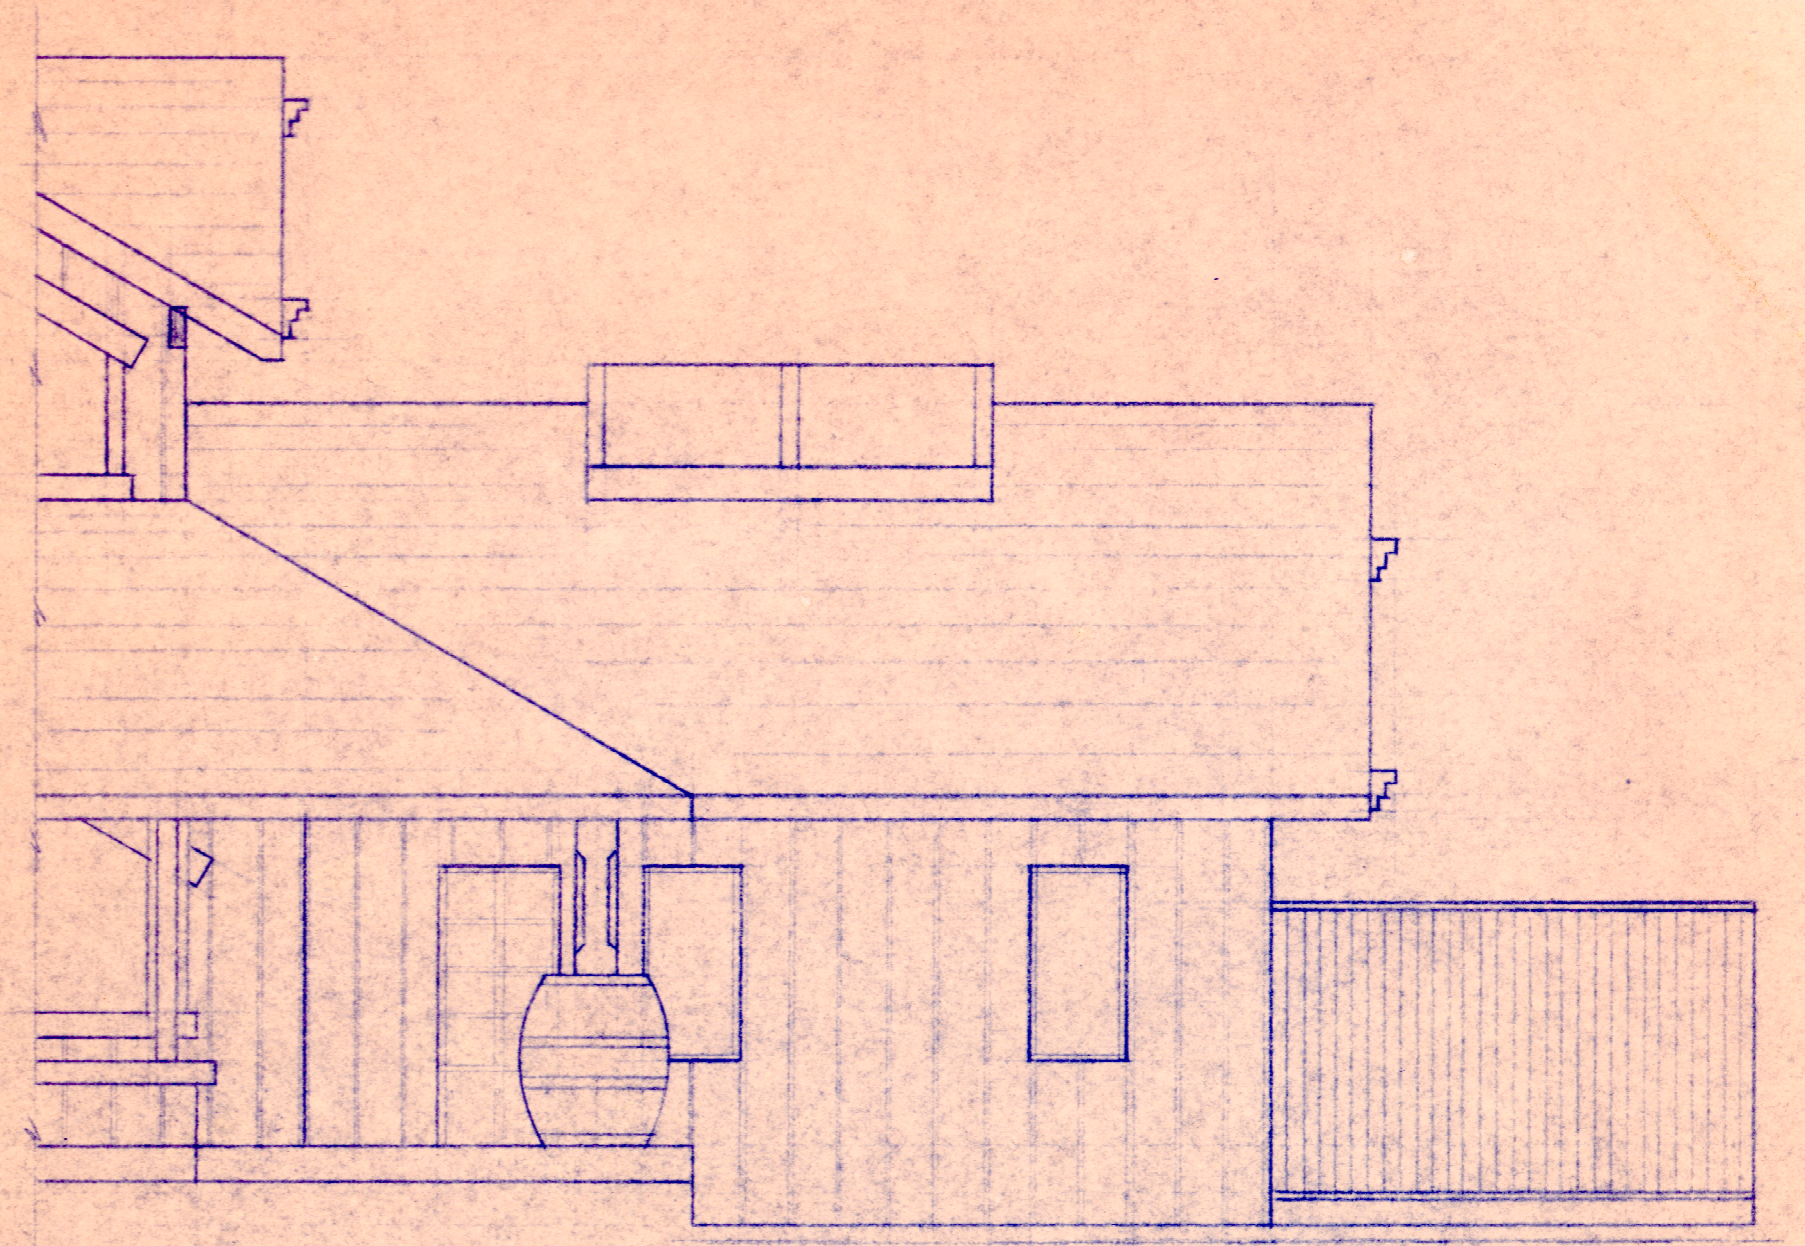

FRONT ELEVATION (1/4"=1'-0")

MOELLER DESIGN & CONSTRUCTION	ADDITION TO RESIDENCE FOR MR. & MRS. DAN HAUFF	
	DRAWN BY: BDM.	2
	DATE: 4-21-79	2