



2
2 (1/4" = 1'-0")

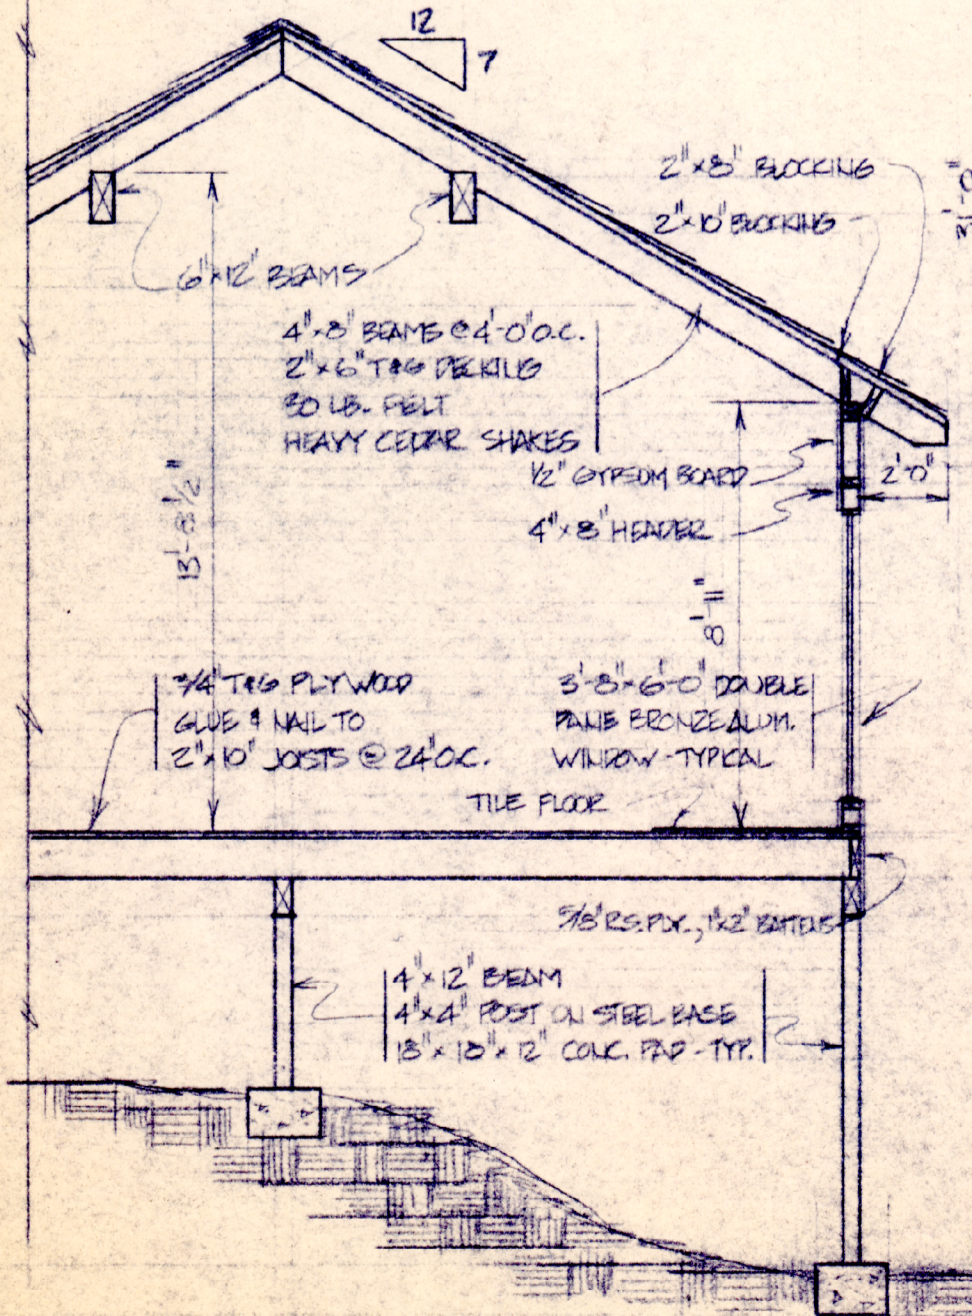

1
2 (1/4" = 1'-0")

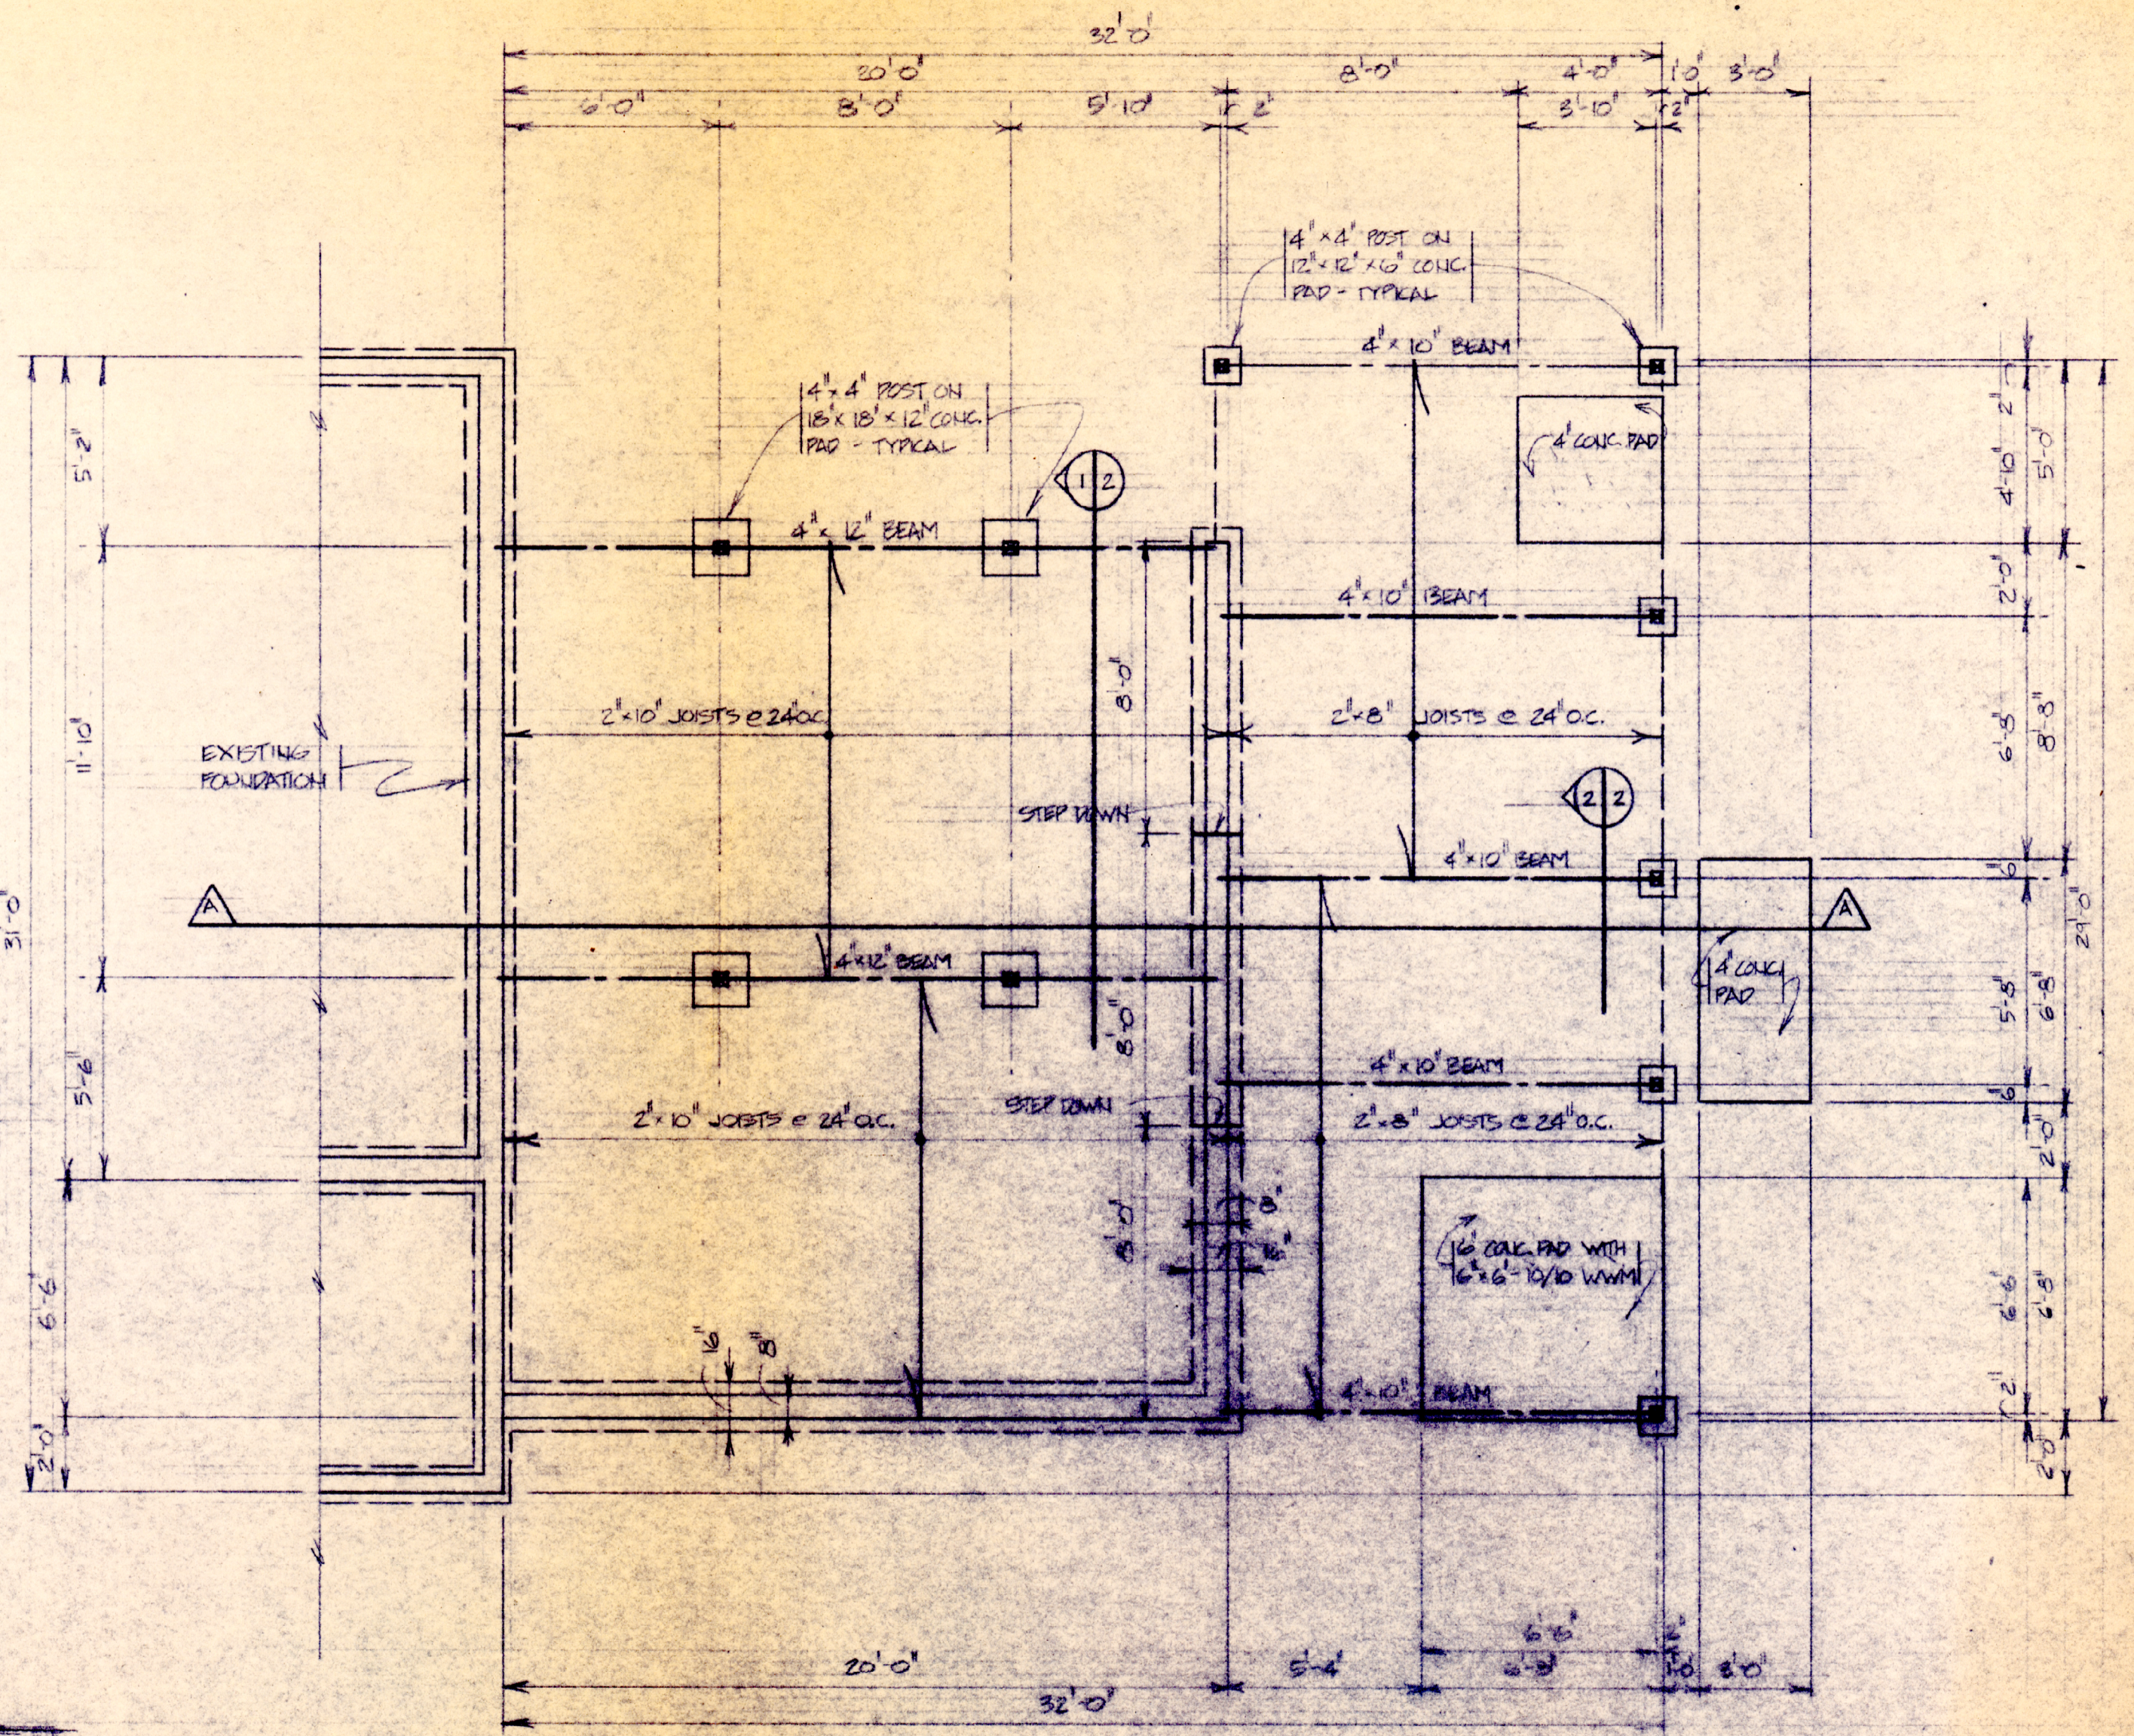

FOUNDATION PLAN (1/4" = 1'-0")

| | | |
|-------------------------------------|---|--------|
| MOELLER DESIGN & CONSTRUCTION | ADDITION TO RESIDENCE FOR MR. & MRS. DAN HAUFF | 2 6 |
| | DRAWN BY: BDM | |
| DATE: 5-6-79 | | |