

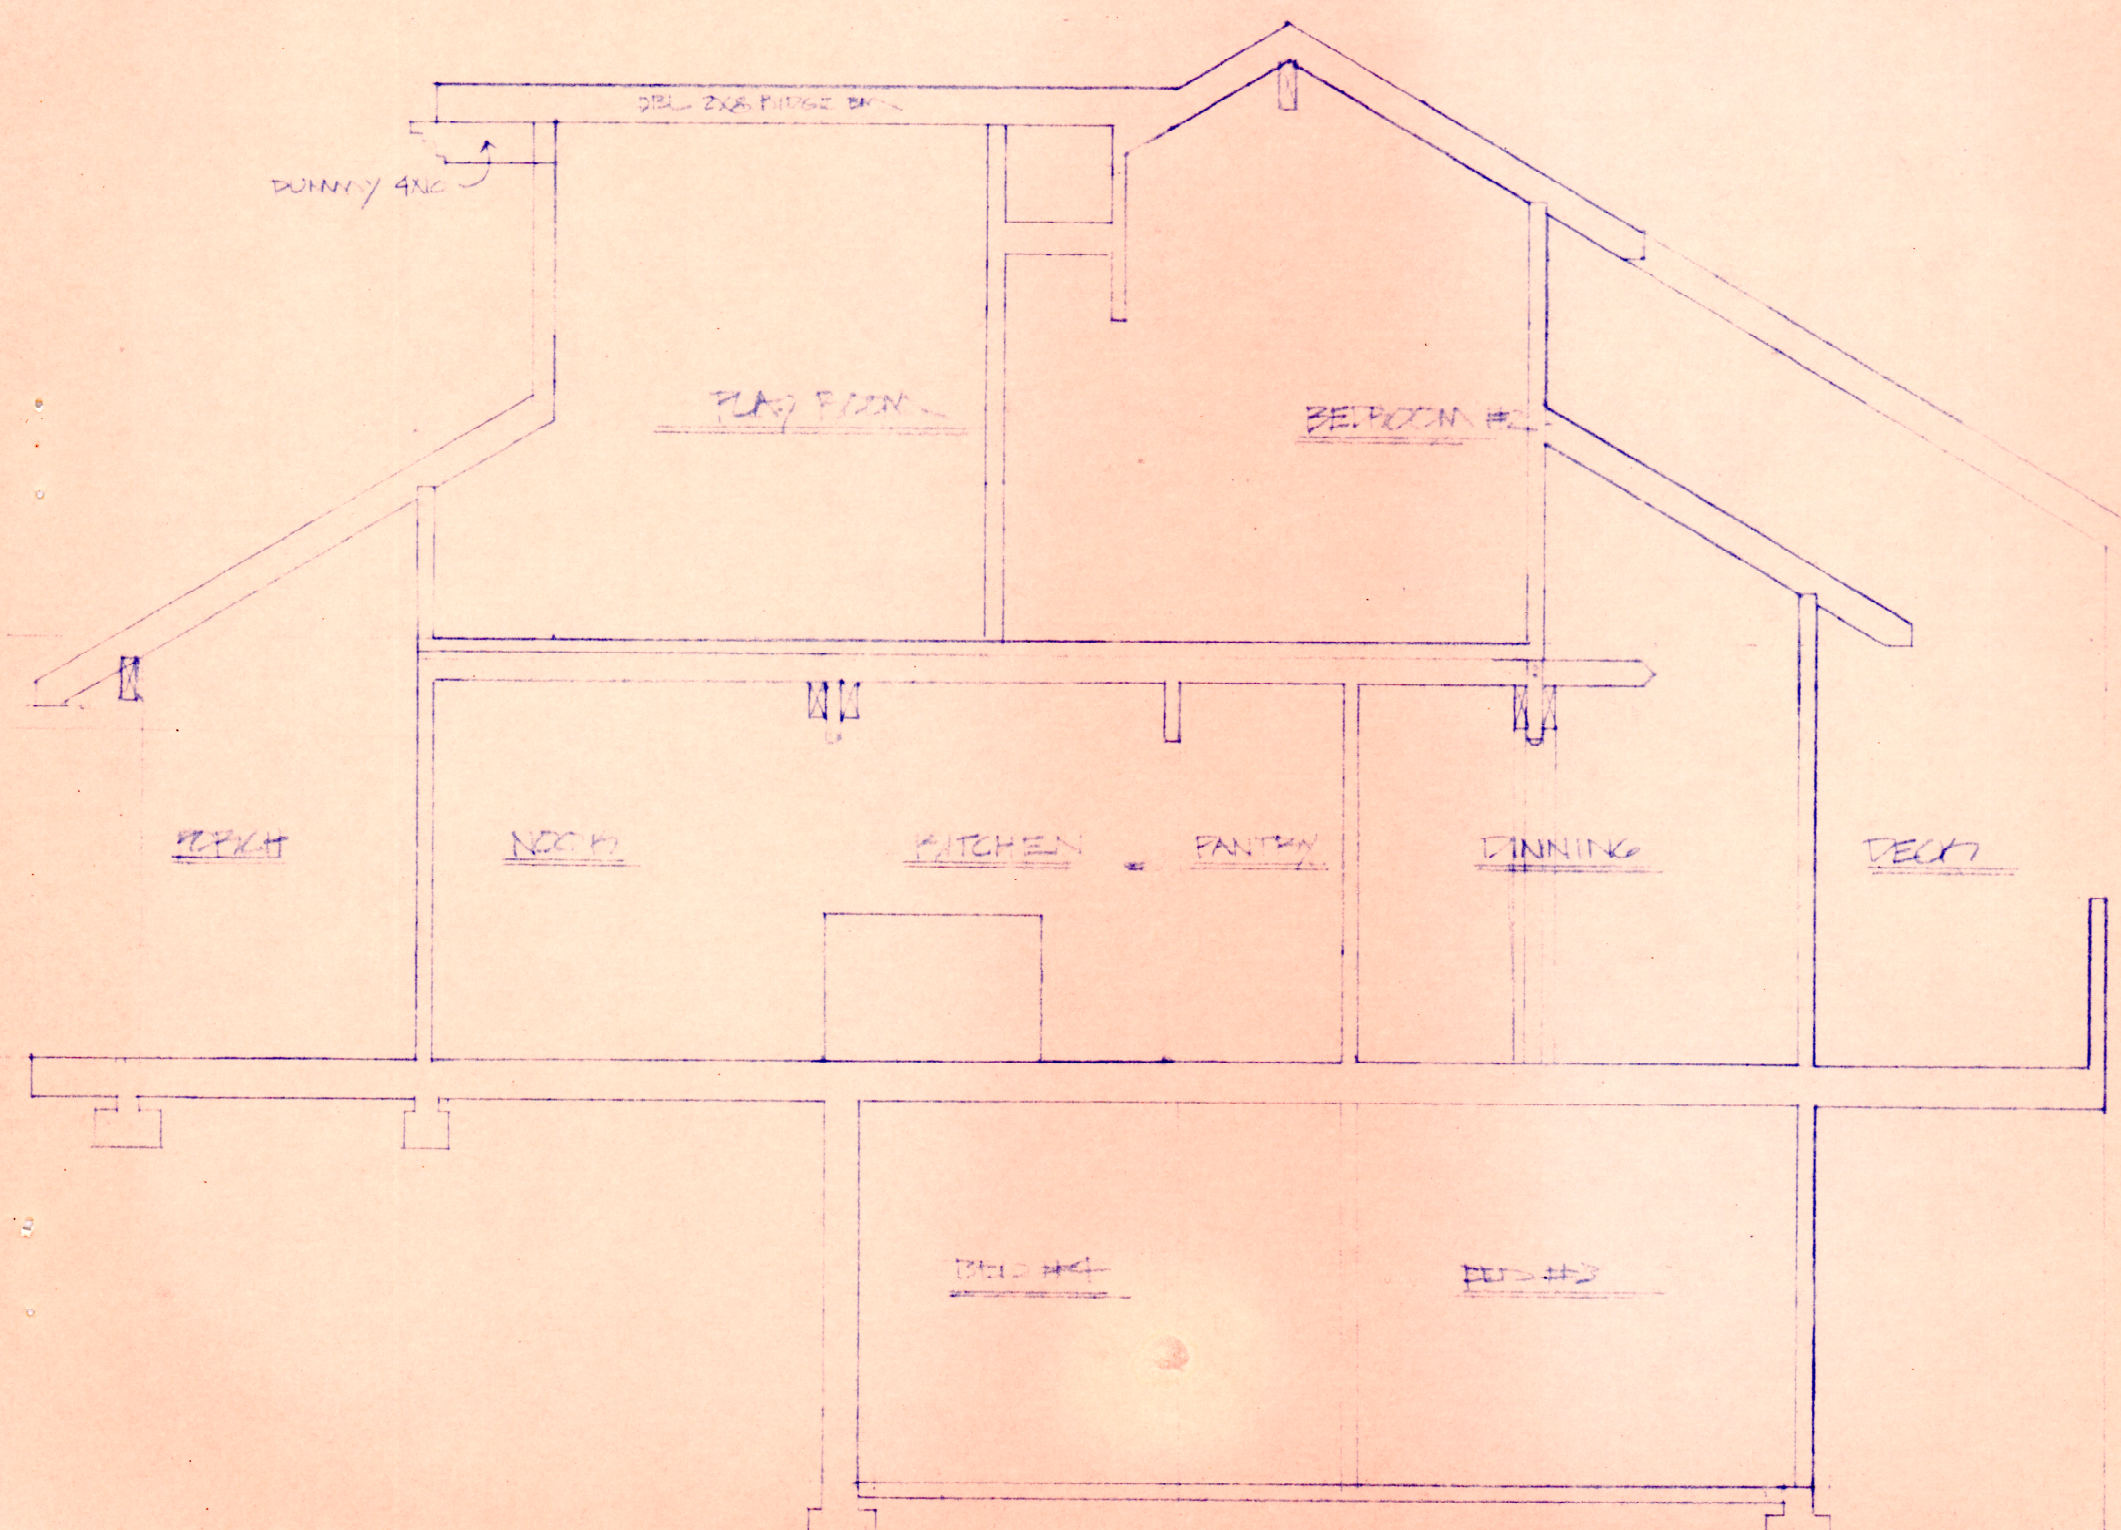


SECTION B-B


SECTION A-A

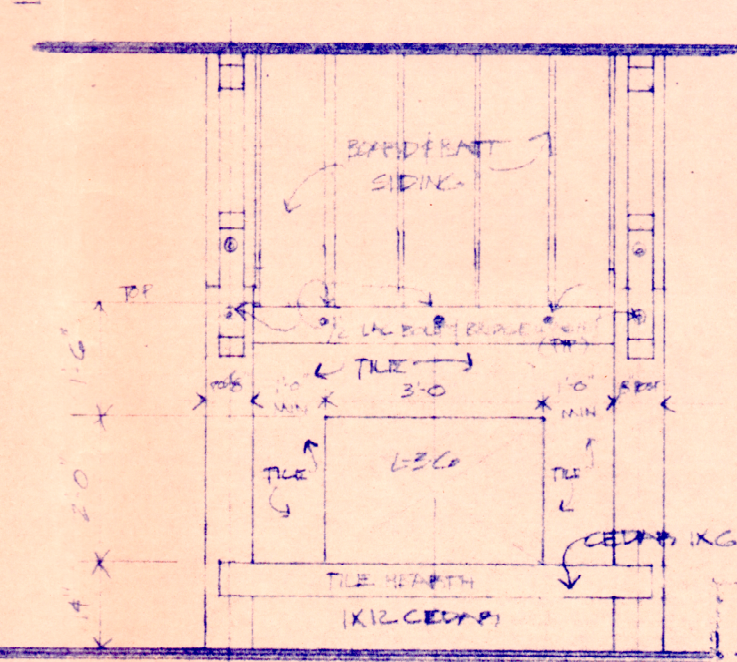

SECTION C-C

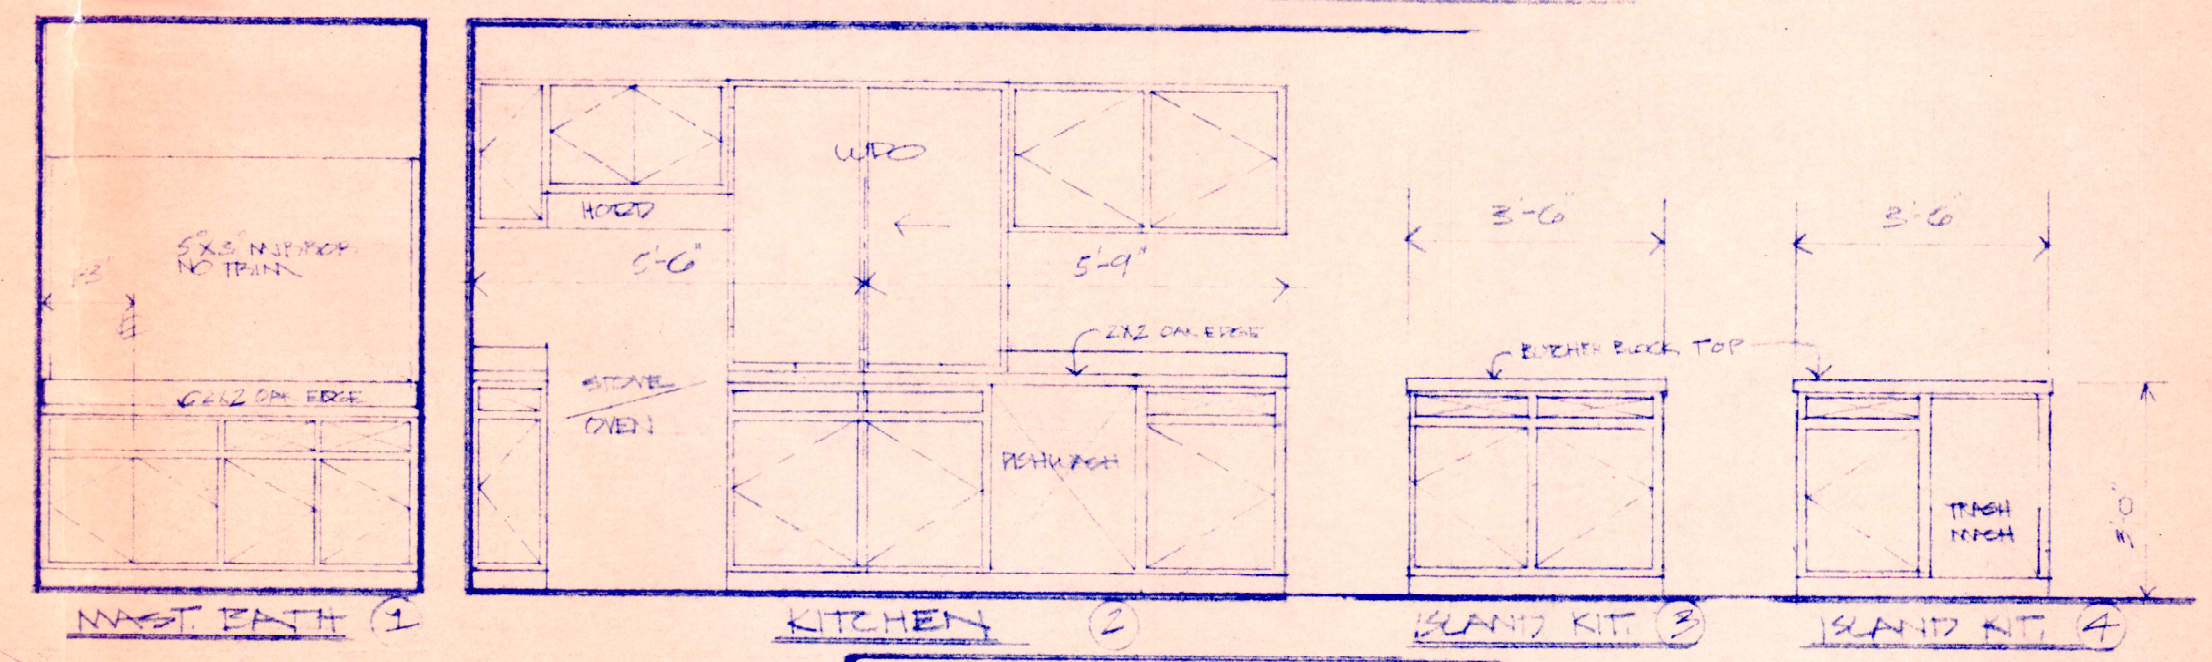

FIREPLACE

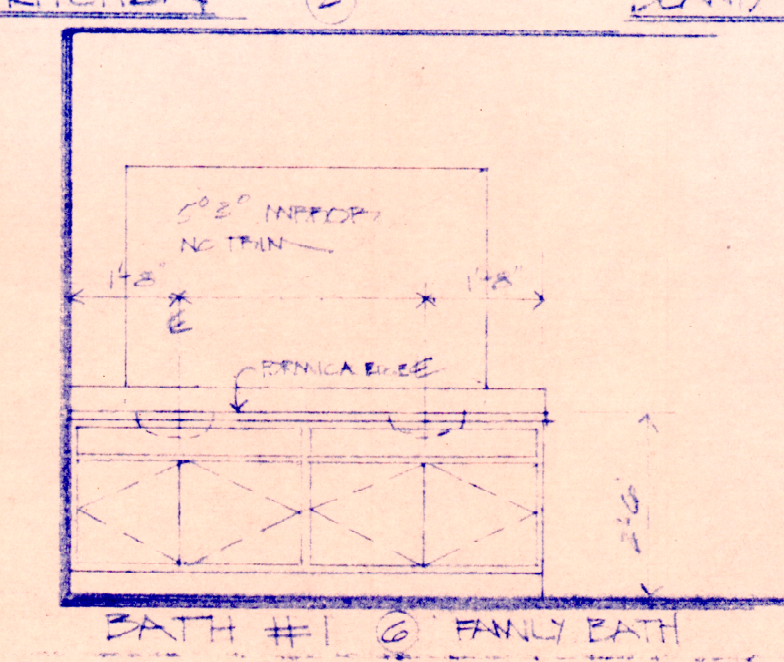

BATH #1

		PLAN SECTIONS @ 1/4" = 1'-0"
		DRAWN APPROVED DATE 7/13/76 SHEET NO. 2/B
DATE 12/12/75		HAPPY & SUE NEED RESIDENCE HOWDY TO HOOT